


**47TH ST**  
 STA. 524+25.00 TO STA. 550+87.51

**TYPICAL SECTION**  
**STORMWATER PIPE 2**


**TUTTLE AVE**  
 STA. 633+00.00 TO STA. 639+50.00  
 STA. 642+25.00 TO STA. 646+00.00

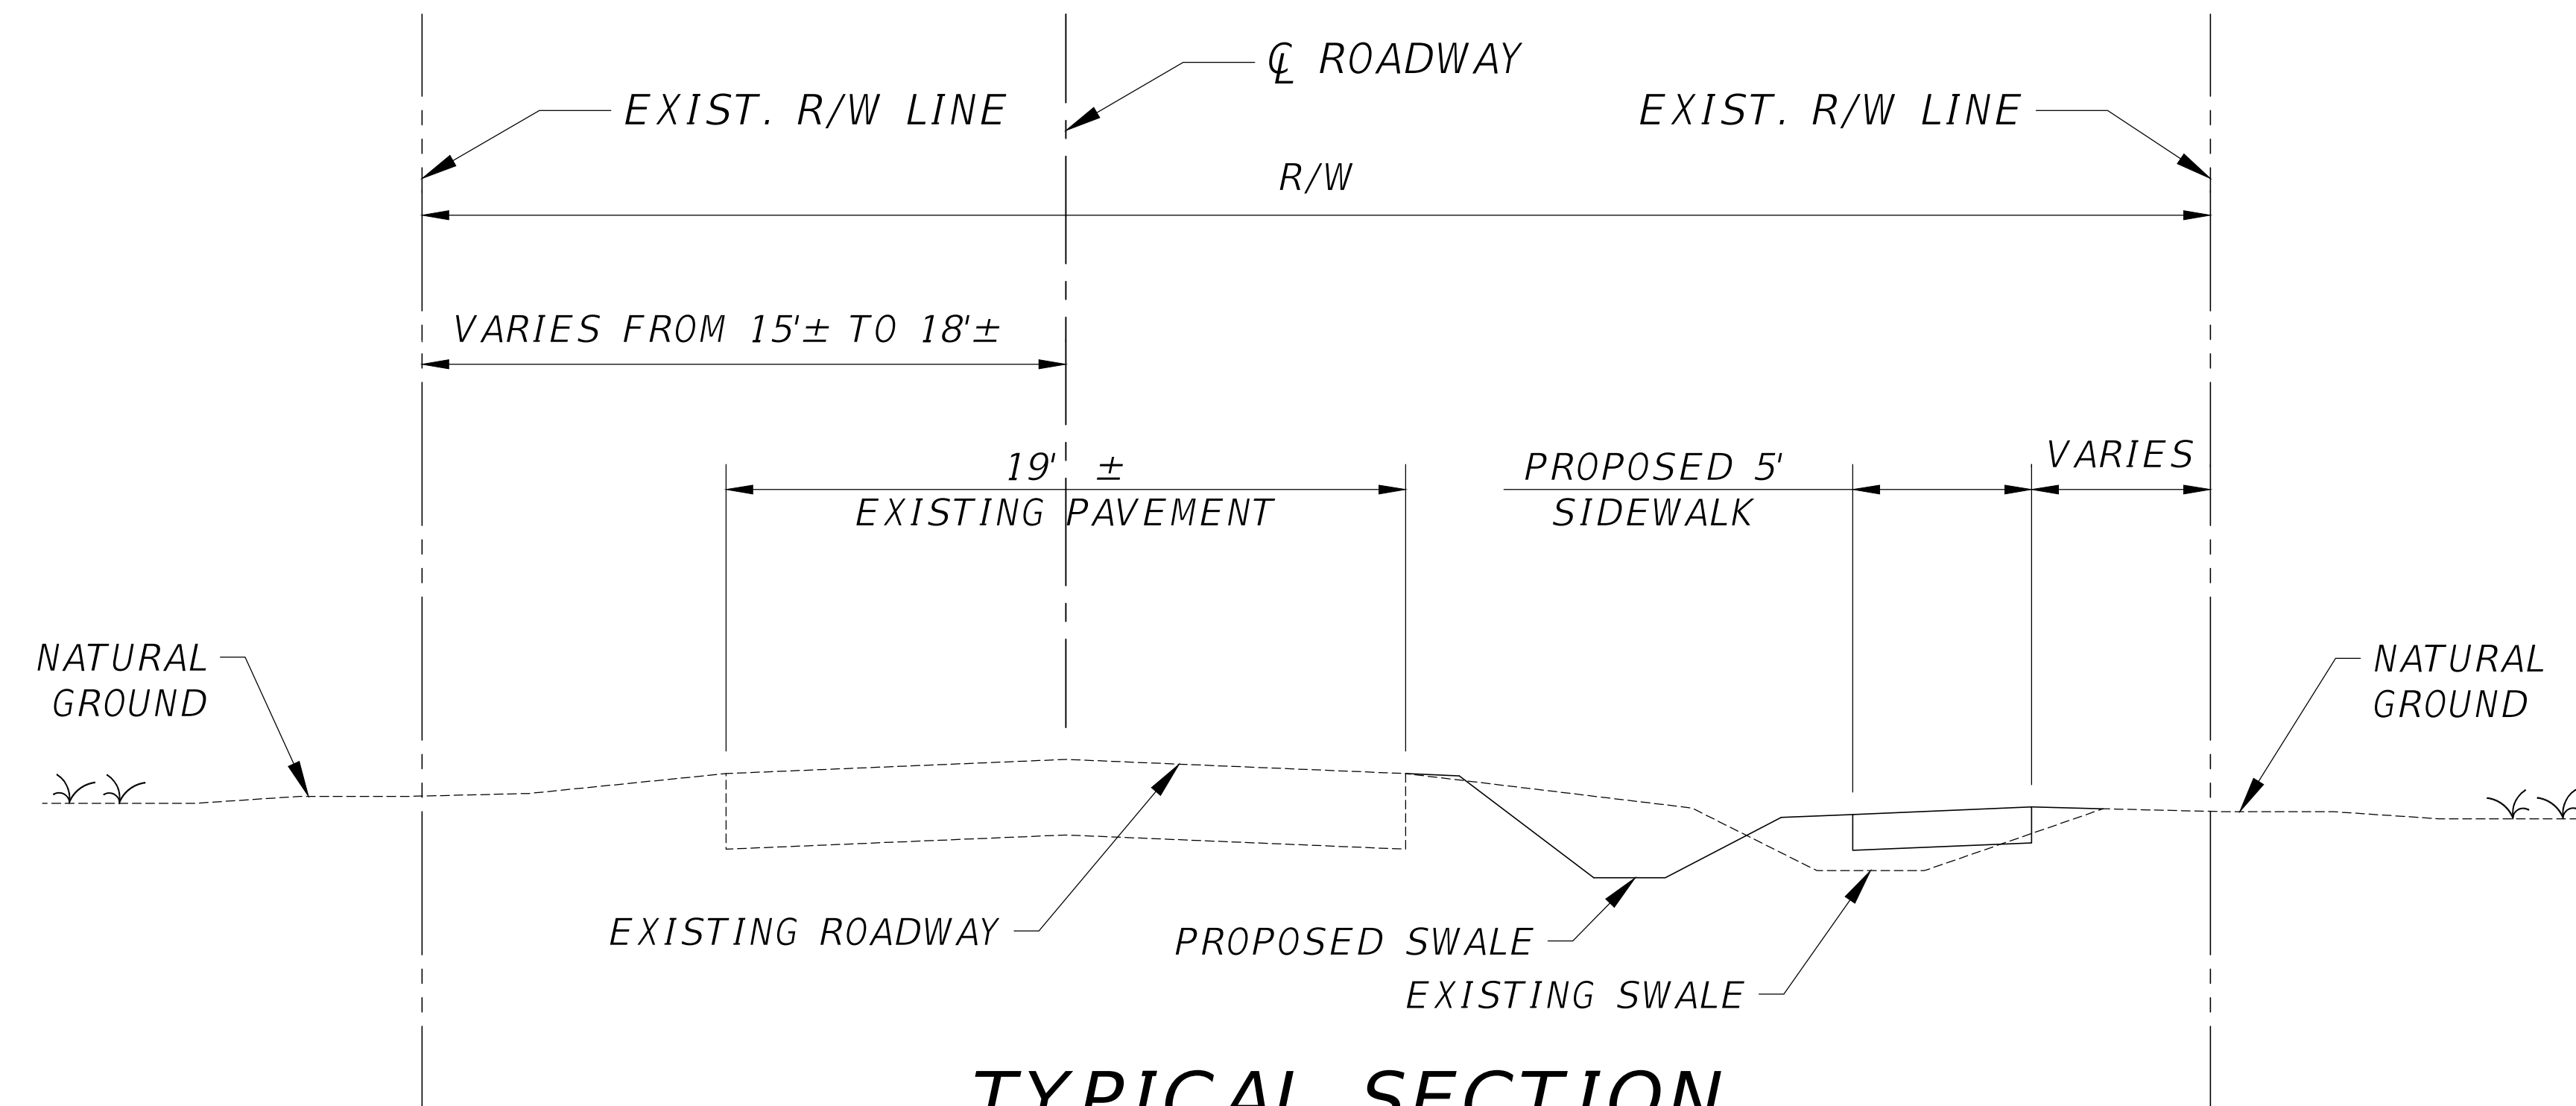

**TYPICAL SECTION**  
**SWALE 2**  
**47TH ST**

STA. 500+00.00 TO STA. 524+25.00

**TYPICAL SECTIONS 3**

Engineers | Scientists  
 Planners | Designers  

 225 E. Robinson Street, Suite 300  
 Orlando, FL 32801 (407)839-4006  
 Certificate of Authorization # 3932  
 \_\_\_\_\_, P.E.  
 PE # \_\_\_\_\_



DESOTO SIDEWALK IMPROVEMENTS  
 PHASE II WEST

NOTICE: THE OFFICIAL RECORD OF THIS SHEET IS THE ELECTRONIC FILE SIGNED AND SEALED UNDER RULE 61G15-23.003, F.A.C.