


**TYPICAL SECTION
STORMWATER PIPE 1
DESOTO RD**

STA. 405+99.05 TO STA. 453+38.26
STA. 457+48.21 TO STA. 476+31.88

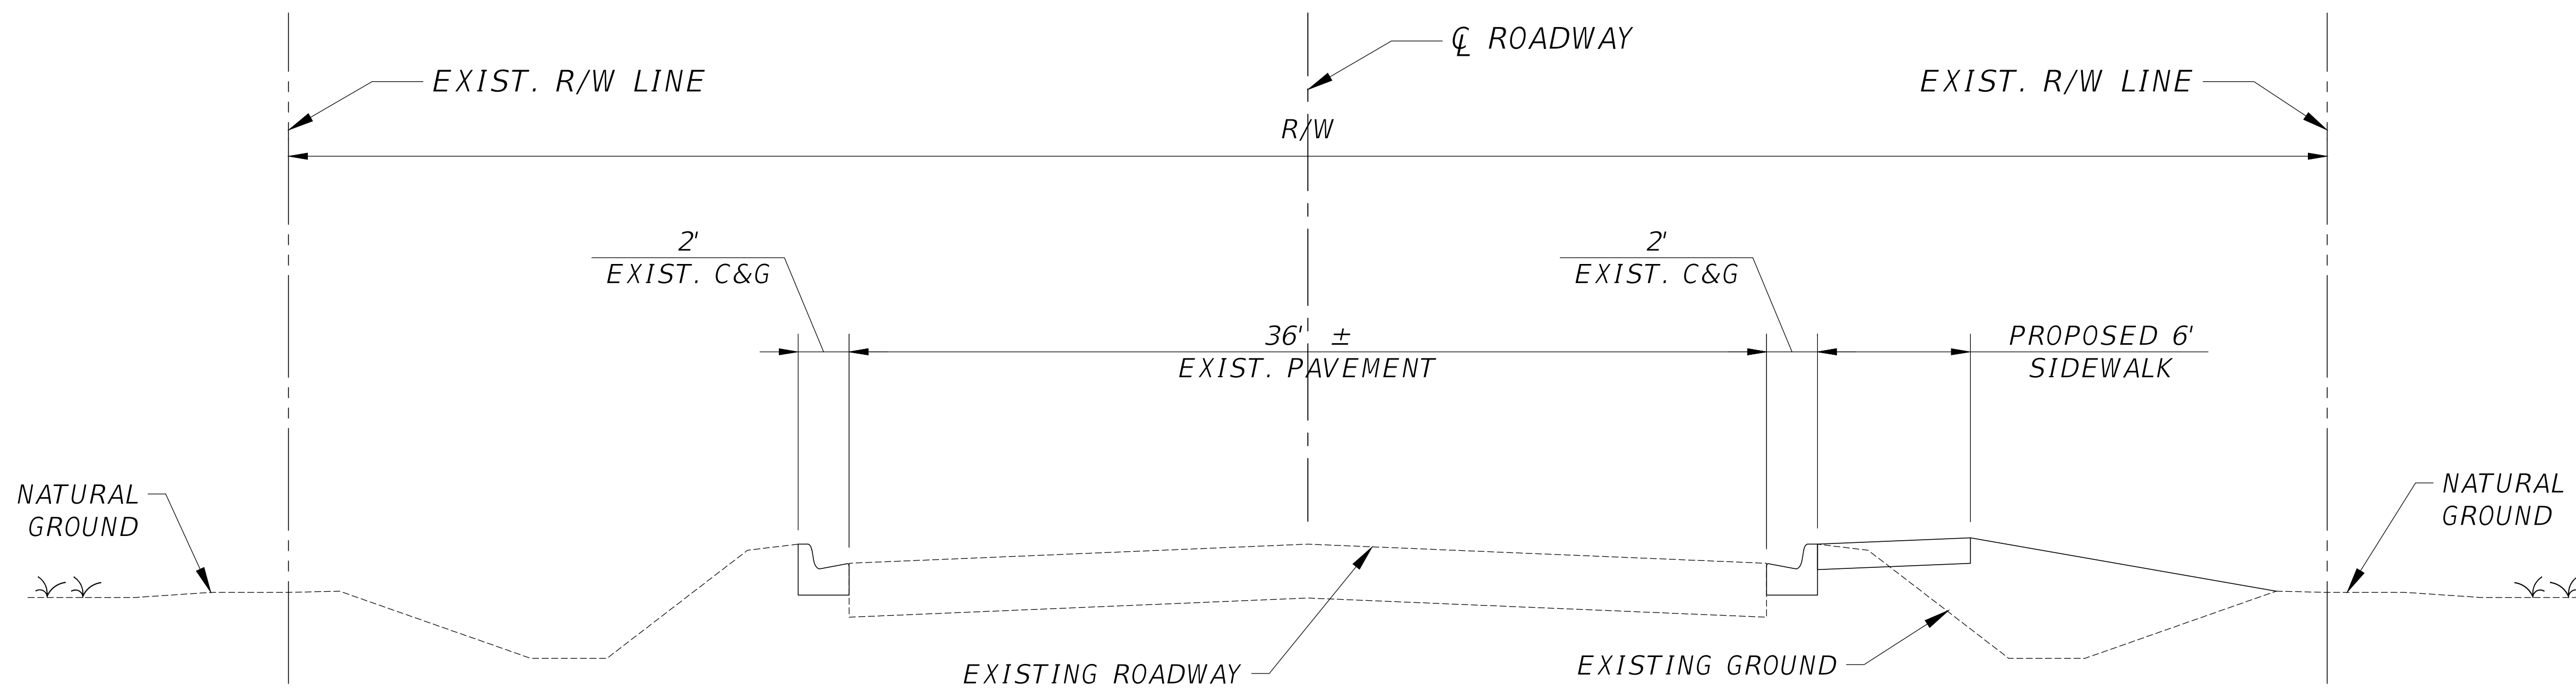

DESOTO RD

STA. 453+38.26 TO STA. 457+48.21
STA. 476+31.88 TO STA. 481+30.52

**TYPICAL SECTION
EXISTING CURB**

TUTTLE AVE

STA. 655+50.00 TO STA. 661+93.81

TYPICAL SECTIONS 2

Engineers | Scientists
Planners | Designers
vhb
225 E. Robinson Street, Suite 300
Orlando, FL 32801 (407)839-4006
Certificate of Authorization # 3932
-----, P.E.
PE # -----



**DESOTO SIDEWALK IMPROVEMENTS
PHASE II WEST**

NOTICE: THE OFFICIAL RECORD OF THIS SHEET IS THE ELECTRONIC FILE SIGNED AND SEALED UNDER RULE 61G15-23.003, F.A.C.